


123 Flower Lane

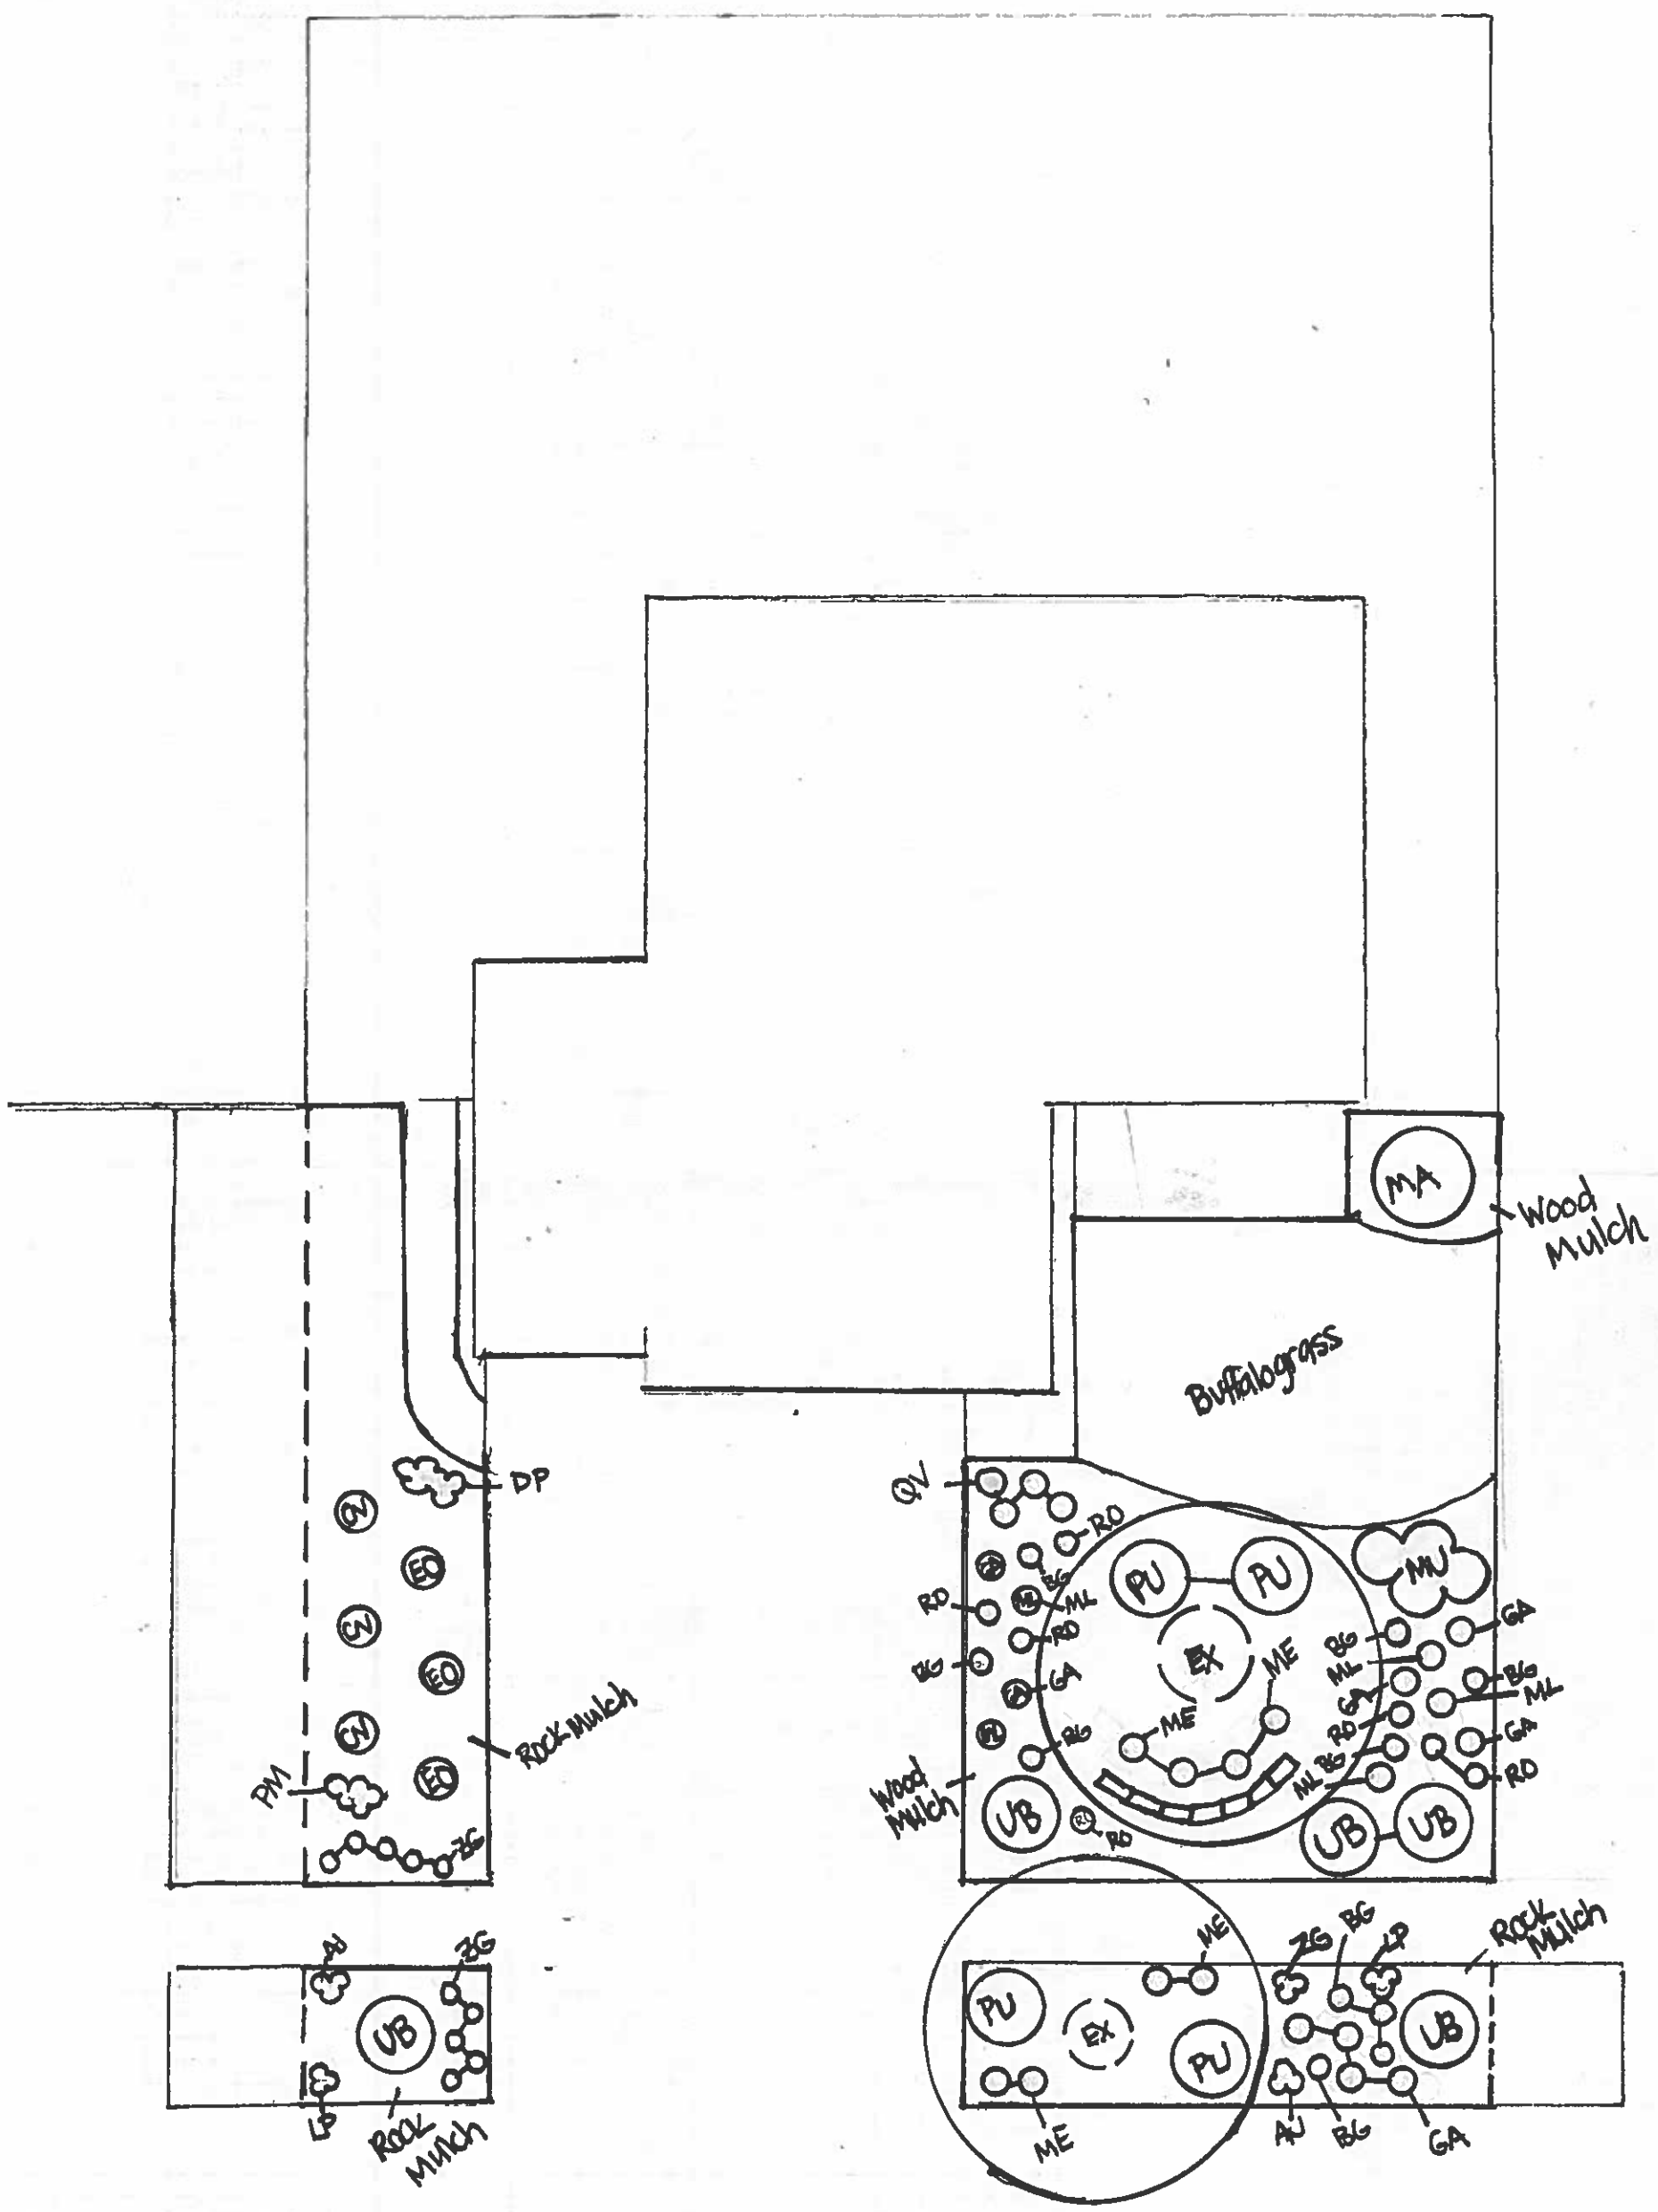


1 inch = 10 feet
0 5 10

[Hatched box] = 18-24" rock mill

Colorado Native Design

123 Flower Lane

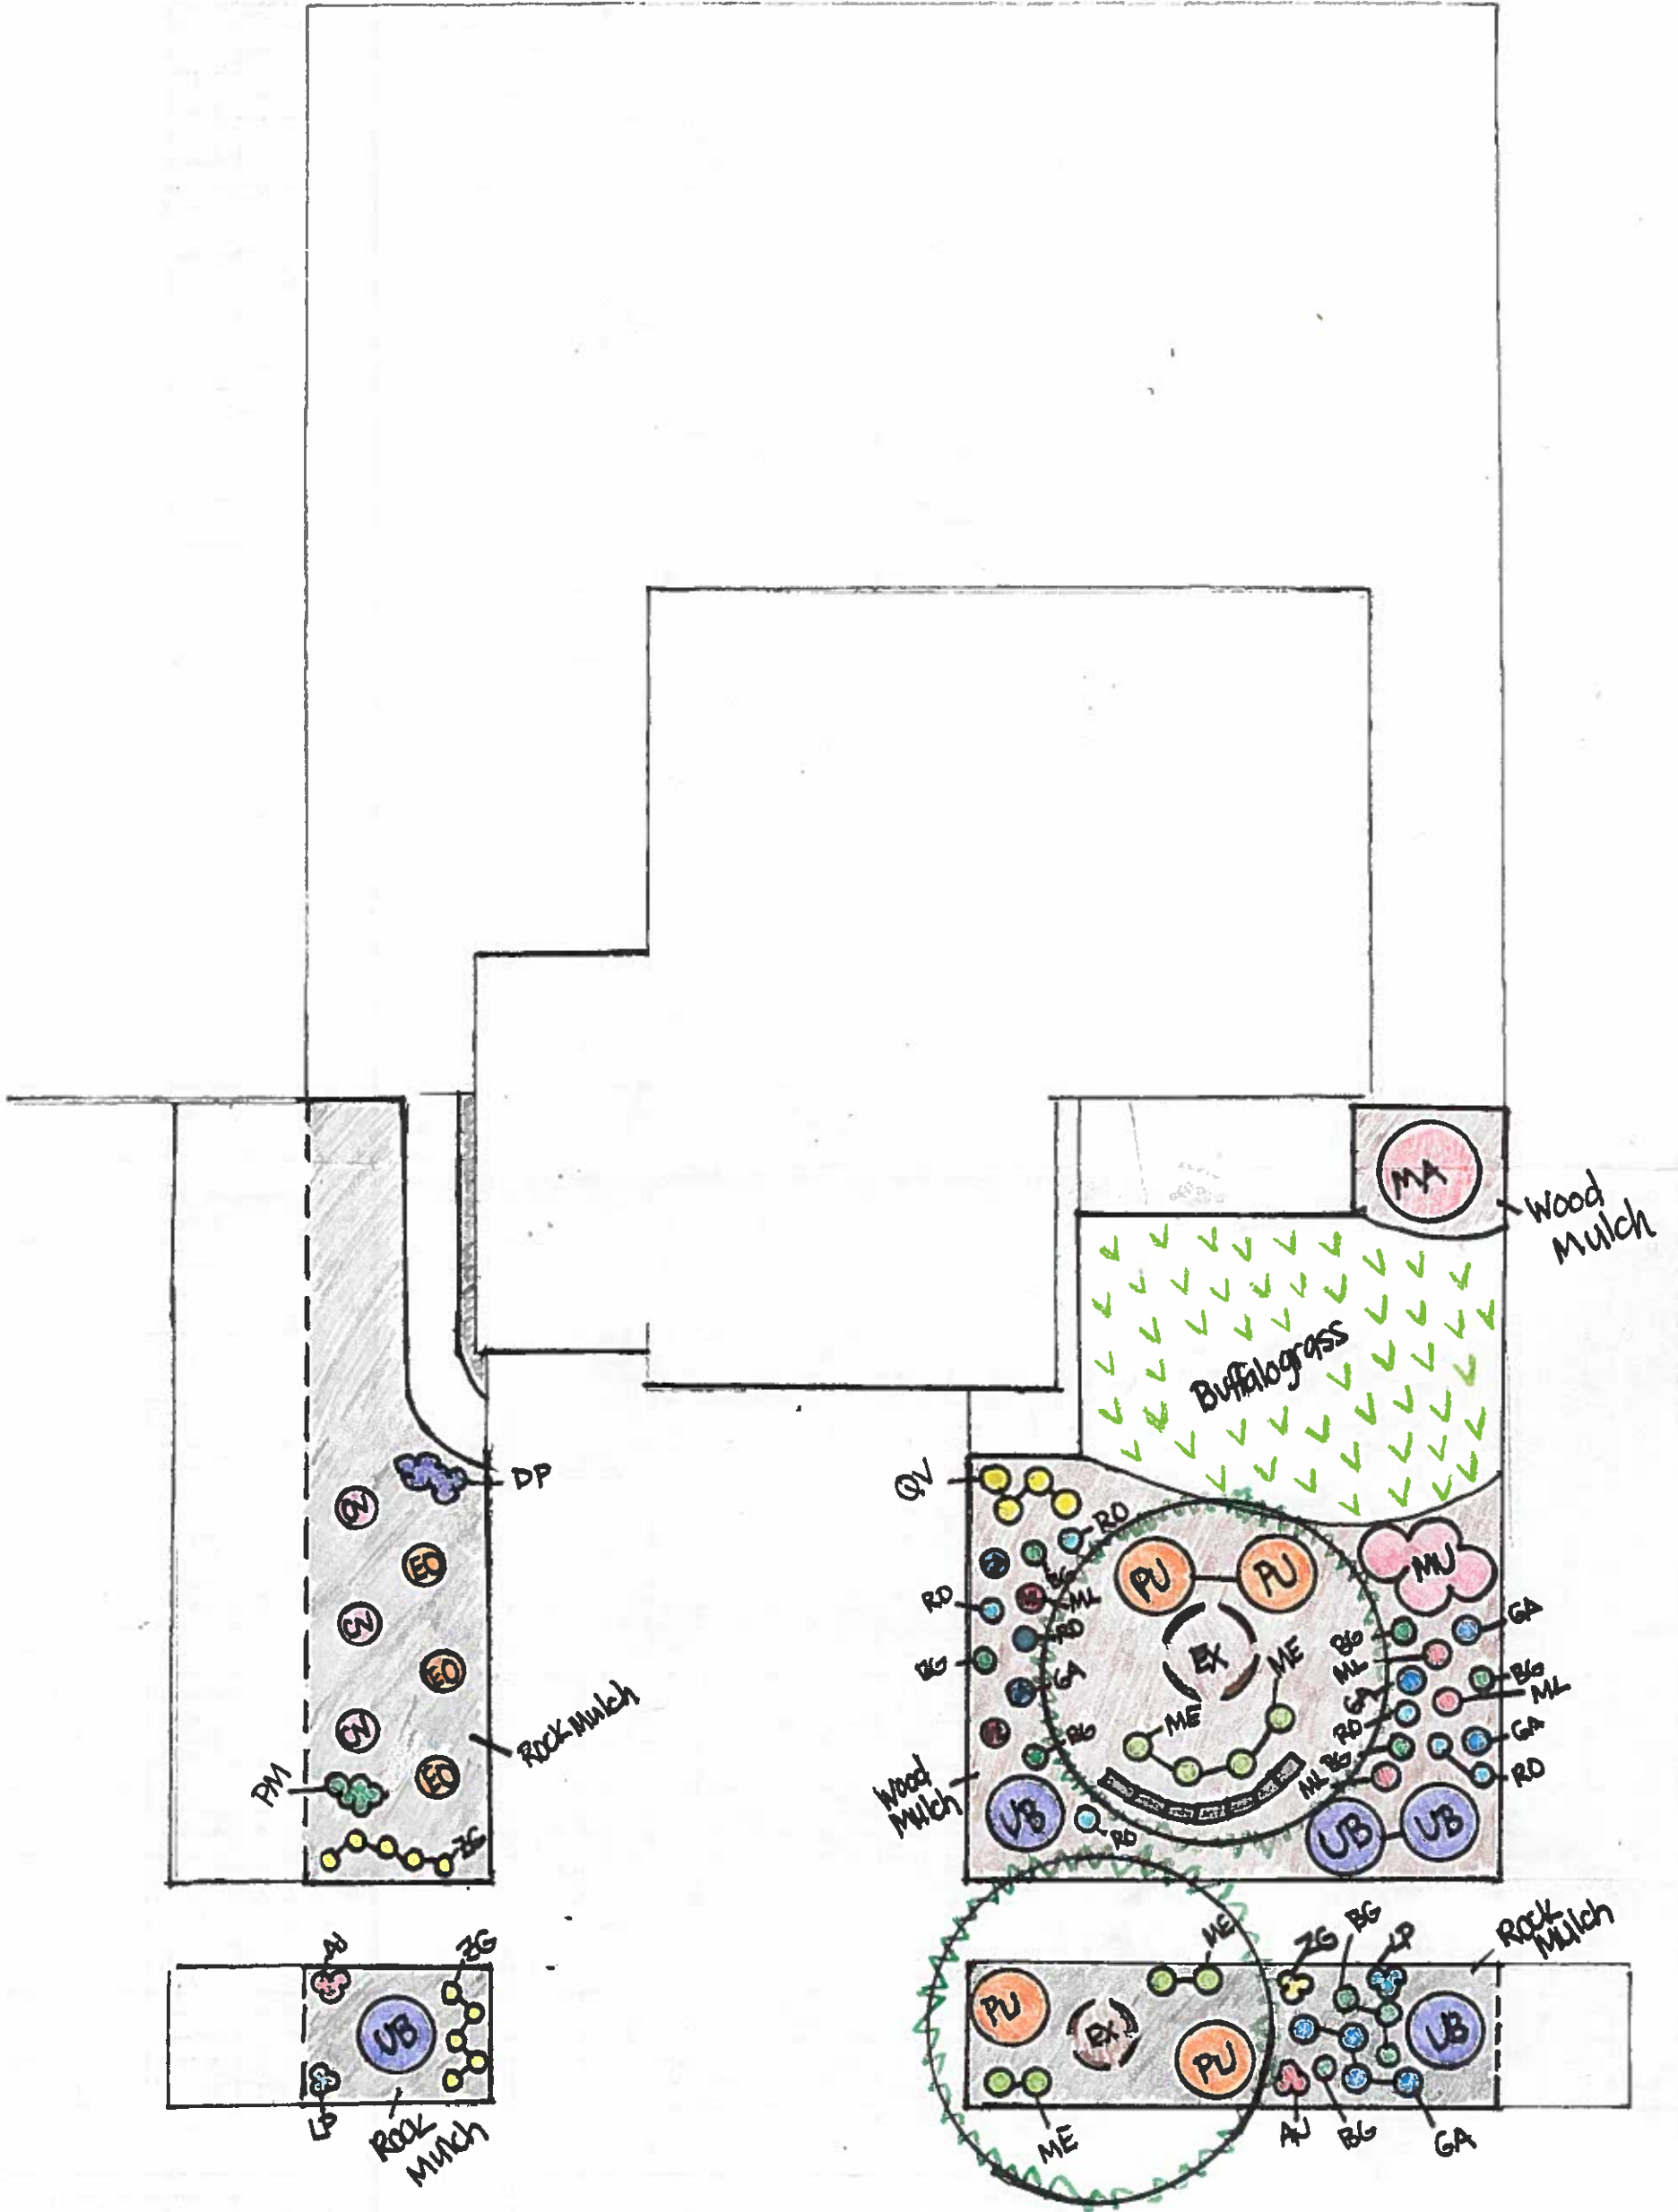

1/2 inch = 10 feet
0 5 10

[Hatched pattern] = 18-24" rock mulch

Colorado Native Design

Water-wise Plant List



Customer Name: _____ Colorado Native Yard Design
 Customer Address: _____ 123 Flower Lane

Area of irrigated turf being replaced with water-wise landscape (sqft):	1,503
Plant coverage in water-wise beds (sqft):	810
Percent plant coverage (must be 50% or more):	55%
Estimated compost volume in cubic feet:	336

NOTES:

Symbol	Qty	Scientific Name	Common Name	Water Usage	Sun Preference	Max Height (ft)	Max Width (ft)	Draw Width (ft)
MA	1	Amelanchier alnifolia	Saskatoon Serviceberry	low	Full Sun, Partial	15	8	6
QV	4	Aquilegia sp.	Columbine, all varieties	moderate	Full Sun, Partial	3	2	1.5
PU	2	Arctostaphylos uva-ursi	Kinnikinnick	low	Full Sun, Partial	1	6	4.5
BG	6	Bouteloua gracilis	Blue Grama Grass	low	Full Sun, Partial	2	1.5	1.25
CN	3	Cercocarpus intricatus	Littleleaf Mountain Mahogany	very low	Full Sun	5	3	2.25
DP	6	Dalea purpurea	Purple Prairie Clover	low	Full Sun, Partial	3	1.5	1.25
EO	3	Ericameria nauseosa ssp. nauseosa var. nauseosa	Baby Blue Rabbitbrush	very low	Full Sun, Partial	3	3	2.25
GA	5	Gaillardia spp.	Blanketflower	low	Full Sun	2	2	1.5
--	425	GRASS PLUGS (indicate variety(s) in name/notes section)	Blue Grama, Buffalo, Dog Tuff™, etc.	low			425	425
ME	4	Mahonia repens	Creeping Barberry	very low	Full Sun-Full Shade	1.5	2	1.5
MU	4	Mirabilis multiflora	Hardy Four-O-Clock	very low	Full Sun, Partial	2	4	3
ML	5	Monarda sp. (all cultivars)	Bee Balm	moderate	Full Sun	3	2	1.5
PM	5	Penstemon mensarum	Grand Mesa Beardtongue	low	Full Sun, Partial	2	1.5	1.25
UB	3	Prunus besseyi 'Pawnee Buttes®'	Pawnee Buttes® Sand Cherry	low	Full Sun, Partial	1.5	6	4.5
RO	6	Ratibida columnifera var.	Prairie Coneflower	very low	Full Sun	2	1.5	1.25
ZG	5	Zinnia grandiflora (all cultivars)	Prairie Zinnia	very low	Full Sun	0.75	1	0.75

Water-wise Plant List

Customer Name: _____

Colorado Native Curbside Design



**AURORA
WATER**

Customer Address: _____

123 Flower Lane

Area of irrigated turf being replaced with water-wise landscape (sqft):	323
Plant coverage in water-wise beds (sqft):	164
Percent plant coverage (must be 50% or more):	54%
Estimated compost volume in cubic feet:	9

NOTES:

Symbol	Qty	Scientific Name	Common Name	Water Usage	Sun Preference	Max Height (ft)	Max Width (ft)	Draw Width (ft)
PU	2	Arctostaphylos uva-ursi	Kinnikinnick	low	Full Sun, Partial	1	6	4.5
AJ	6	Amsonia ionessii	Jones' Bluestar	low	Full Sun	1	1.25	1
BG	4	Bouteloua gracilis	Blue Grama Grass	low	Full Sun, Partial	2	1.5	1.25
GA	4	Gaillardia spp.	Blanketflower	low	Full Sun	2	2	1.5
LP	6	Liatris punctata	Dotted Blazing Star	low	Full Sun, Partial	2	1	0.75
ME	4	Mahonia repens	Creeping Barberry	very low	Full Sun-Full Shade	1.5	2	1.5
UB	2	Prunus besseyi 'Pawnee Buttes'®	Pawnee Buttes® Sand Cherry	low	Full Sun, Partial	1.5	6	4.5
ZG	8	Zinnia grandiflora (all cultivars)	Prairie Zinnia	very low	Full Sun	0.75	1	0.75