



unhatched - shredded cedar wood mulch


 Berm


 .75" - 2" angular rock

 18" - 24" x 20" - 26" paver

 water meter

 Trellis

 native grass

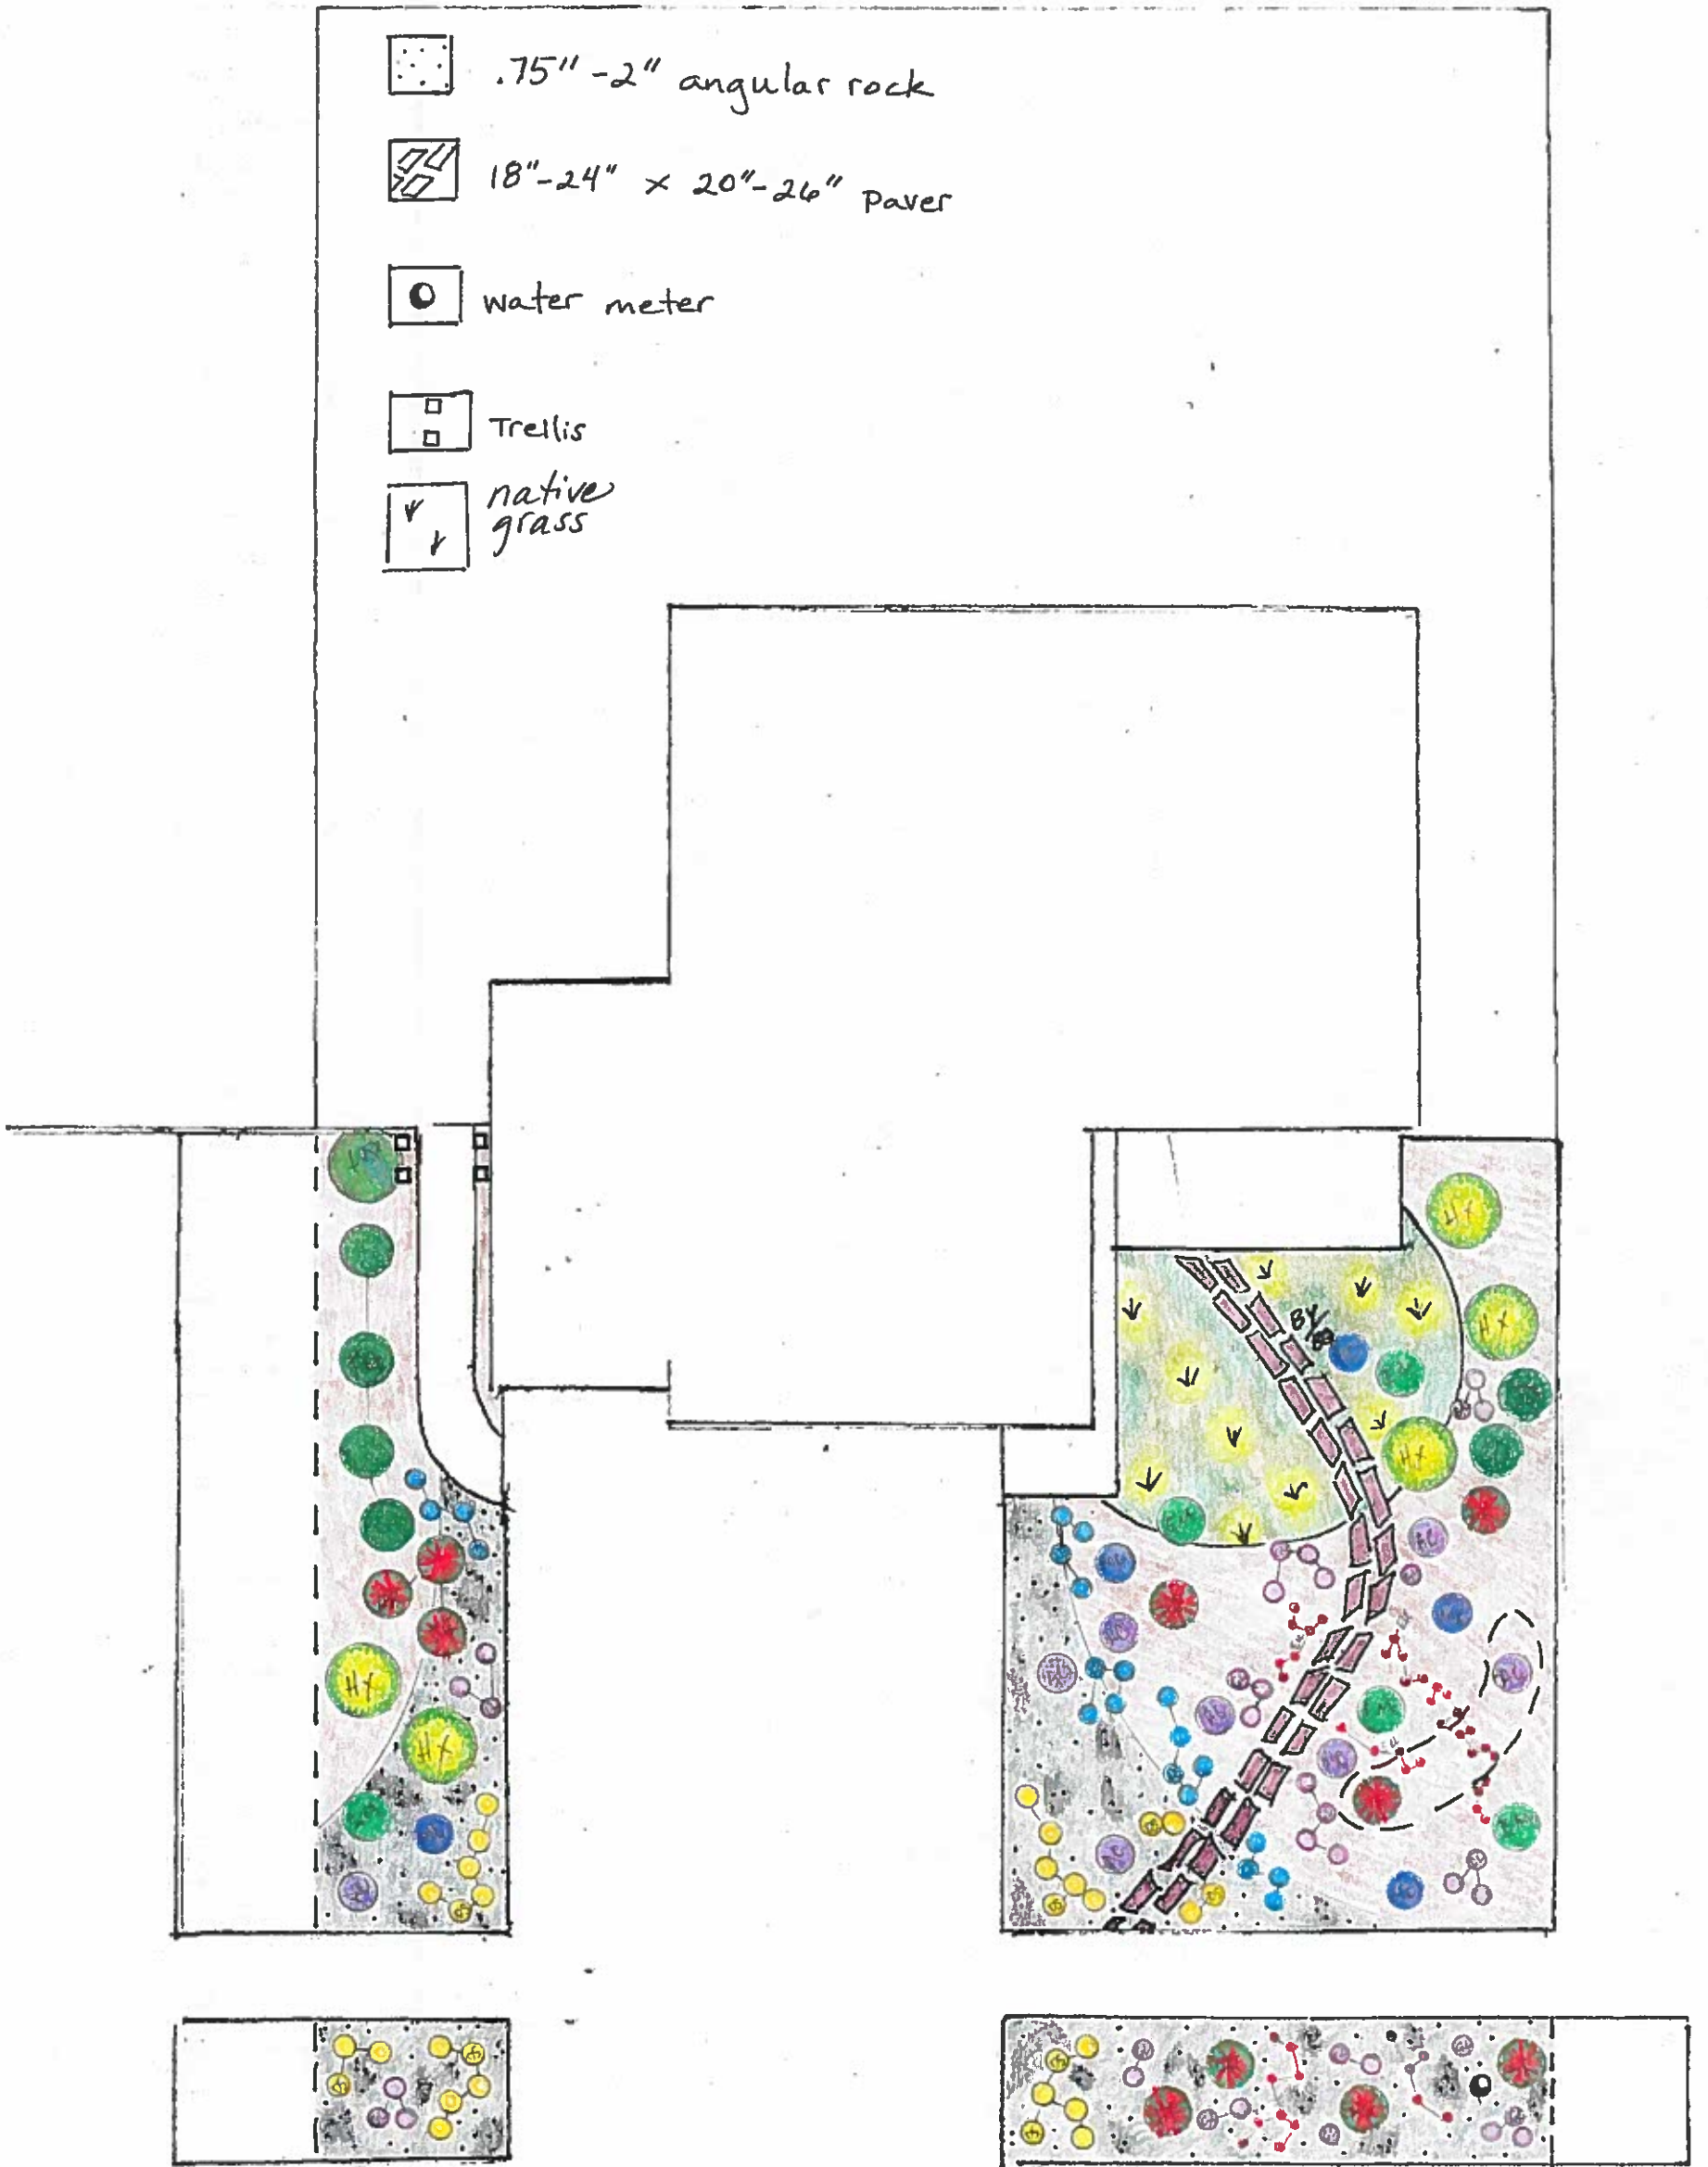

123 FLOWER LANE

1 inch = 10 feet



native grass

Berm

.75" - 2" angular rock


18"-24" x 20"-26" paver

water meter

Trellis

unhatched - shredded cedar mulch

123 FLOWER LANE

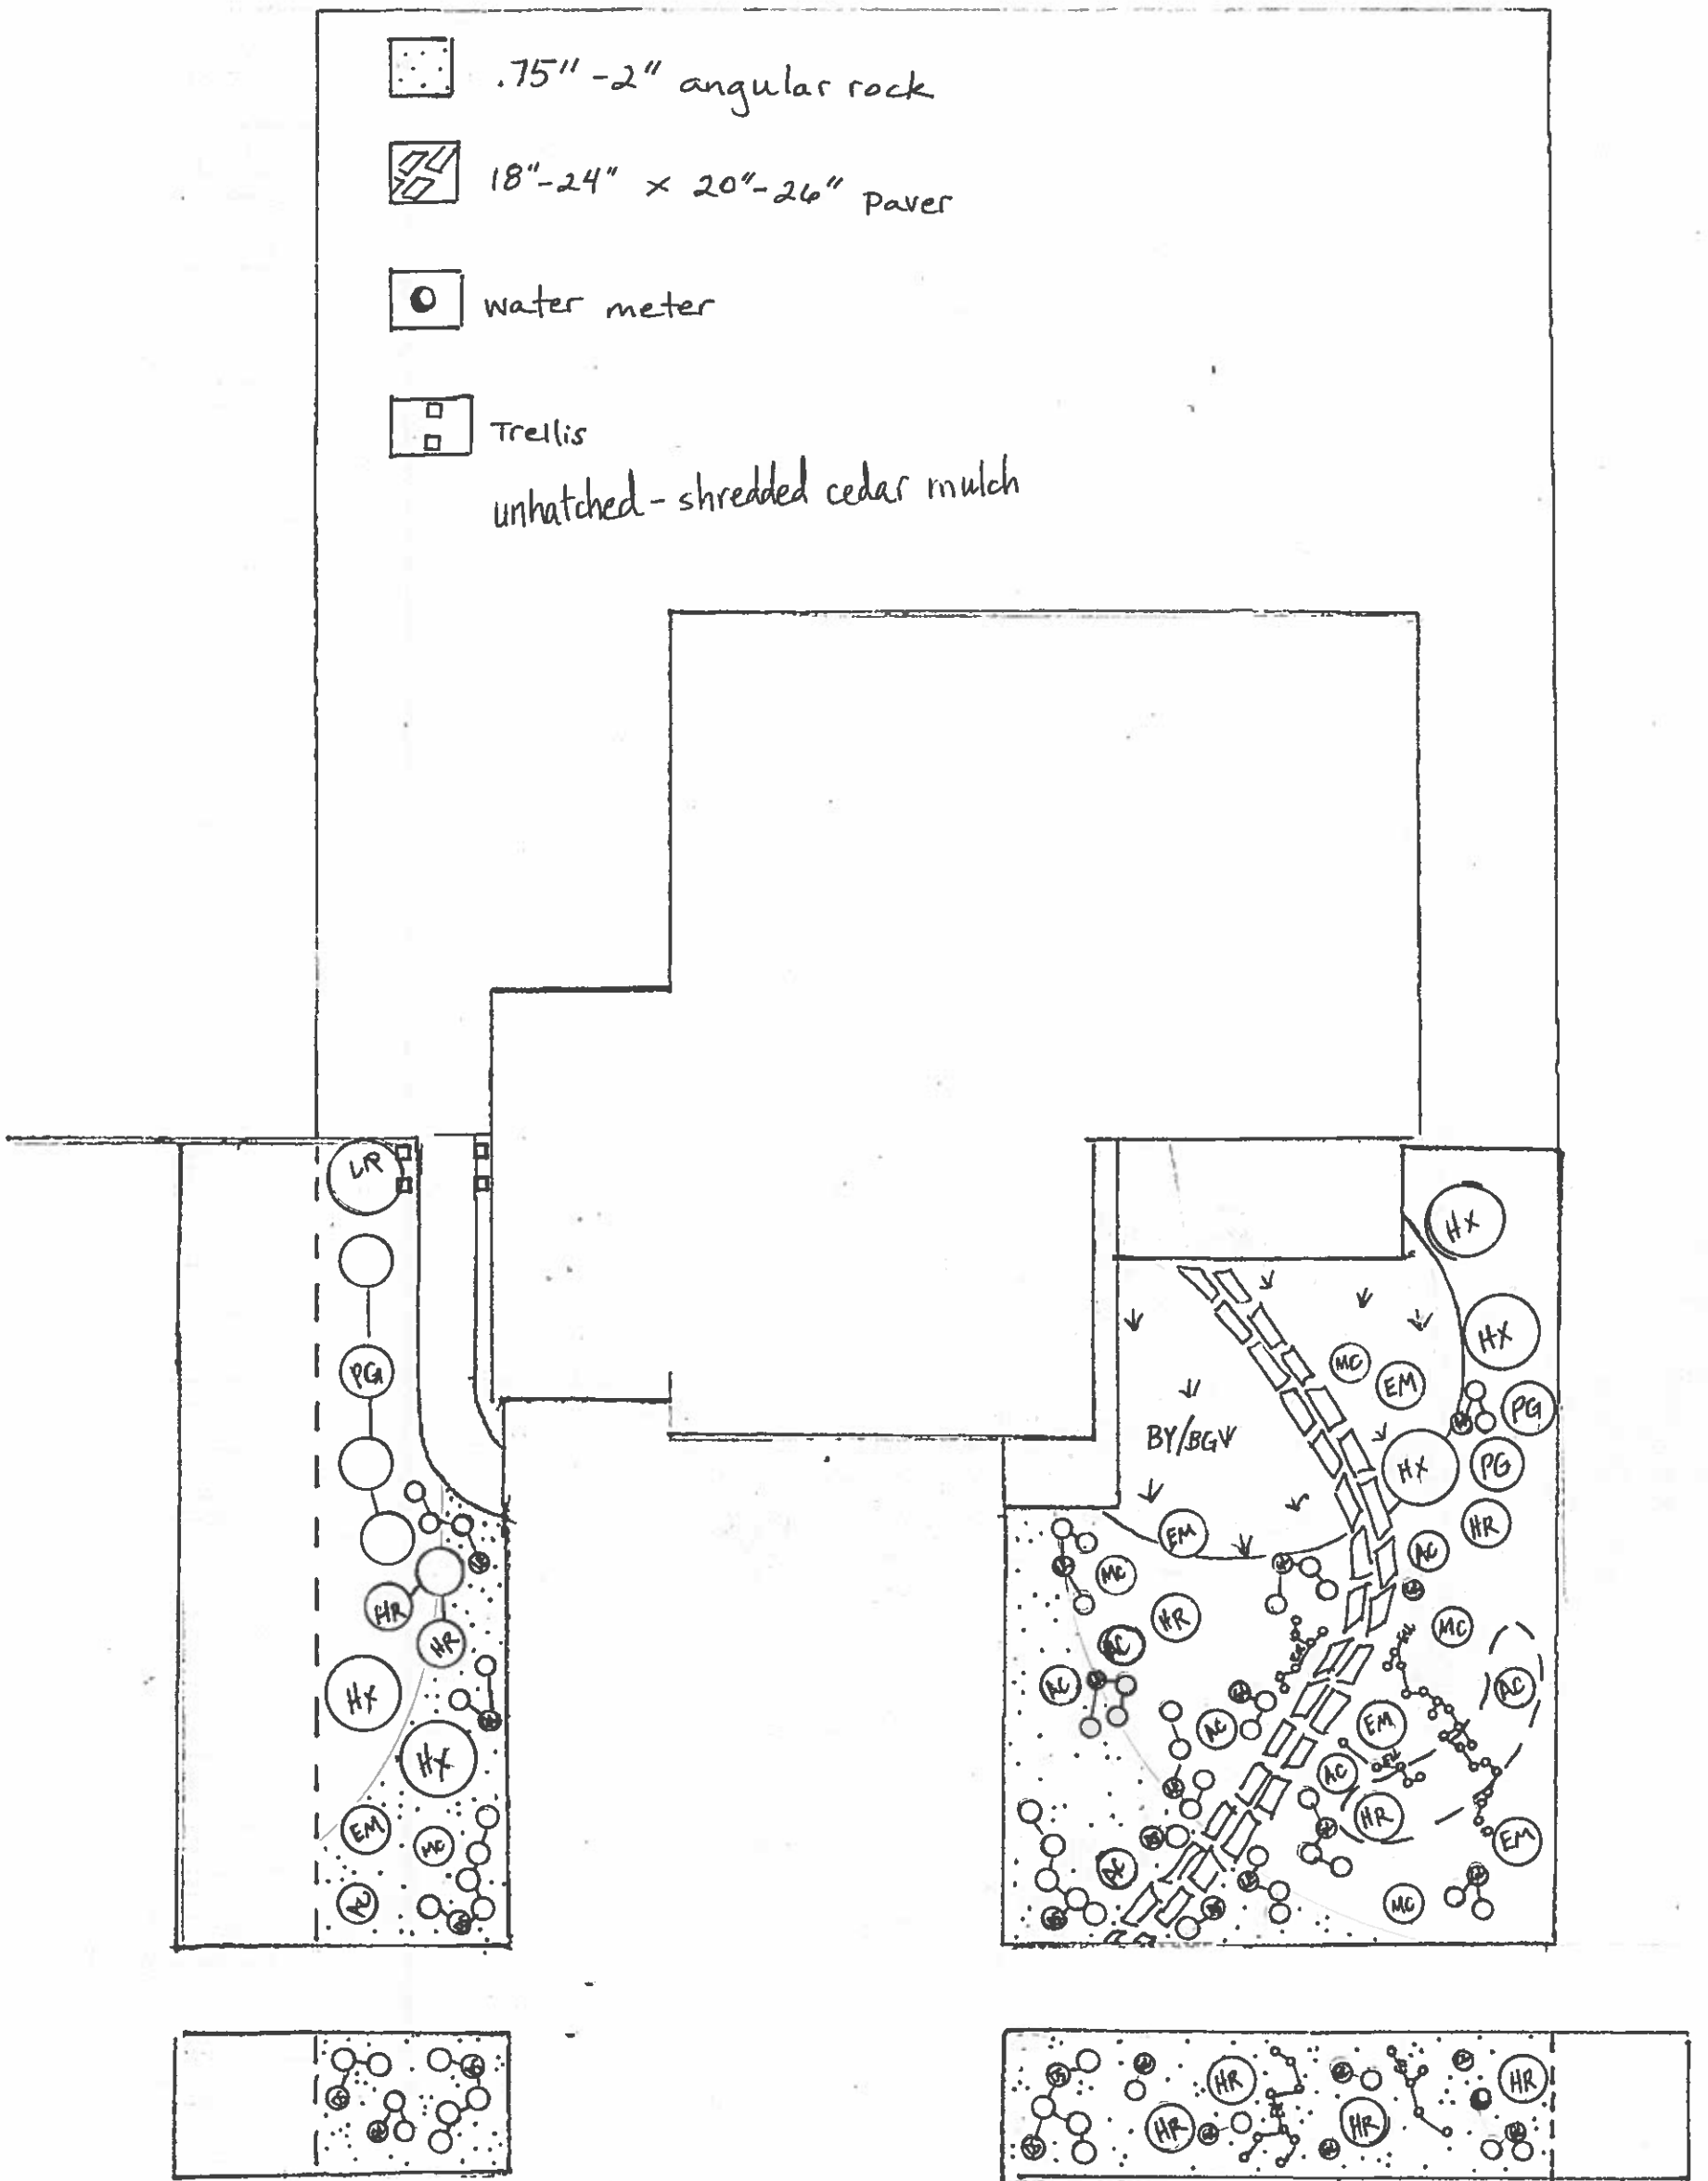

1 inch = 10 feet



Water-wise Plant List



Customer Name: _____

Pollinator Theme

Customer Address: _____

123 Flower Lane

Area of irrigated turf being replaced with water-wise landscape (sqft):	1,503
Plant coverage in water-wise beds (sqft):	938
Percent plant coverage (must be 50% or more):	62%
Estimated compost volume in cubic feet:	28

NOTES:

Symbol	Qty	Scientific Name	Common Name	Water Usage	Sun Preference	Max Height (ft)	Max Width (ft)	Draw Width (ft)
MC	5	Amorpha canescens	Leadplant	very low	Full Sun, Partial	4	3	2.25
AC	8	Agastache cana 'Sinning'	Sonoran Sunset® Hyssop	low	Full Sun	2	3	2.25
EM	5	Chamaebatiaria millefolium	Fernbush	very low	Full Sun, Partial	6	5	3.75
DS	16	Delosperma sp.	Hardy Ice Plant	very low	Full Sun, Partial	0.5	2	1.5
EU	31	Epilobium (Zauschneria) fleischeri	Alpine Willowherb	moderate	Full Sun, Partial	1.5	0.75	0.75
GL	20	Gaura lindheimeri 'var'	Whirling Butterflies	low	Full Sun	1.5	1.75	1.25
--	236	GRASS SEED (Indicate variety(s) in name/notes section)		low			236	236
HX	5	Helianthus maximiliani	Maximilian Sunflower	low	Full Sun	10	6	4.5
HR	6	Hesperaloe parviflora	Texas Red Yucca	very low	Full Sun, Partial	4	5	3.75
LE	21	Linum perenne var. lewisii	Blue Flax, Prairie Flax	very low	Full Sun, Partial	2	1.5	1.25
LR	1	Lonicera reticulata	Kintzley's Ghost® Honeysuckle	moderate	Full Sun, Partial	12	6	4.5
PG	6	Physocarpus monoqynus	Mountain Ninebark	low	Full Sun, Partial	4	4	3

Water-wise Plant List



Customer Name: _____

Pollinator Curbside

Customer Address: _____

123 Flower Lane

Area of irrigated turf being replaced with water-wise landscape (sqft):	323
Plant coverage in water-wise beds (sqft):	162
Percent plant coverage (must be 50% or more):	50%
Estimated compost volume in cubic feet:	8

NOTES:

Symbol	Qty	Scientific Name	Common Name	Water Usage	Sun Preference	Max Height (ft)	Max Width (ft)	Draw Width (ft)
HR	4	Hesperaloe parviflora	Texas Red Yucca	very low	Full Sun, Partial	4	5	3.75
DS	14	Delosperma sp.	Hardy Ice Plant	very low	Full Sun, Partial	0.5	2	1.5
EU	14	Epilobium (Zauschneria) fleischeri	Alpine Willowherb	moderate	Full Sun, Partial	1.5	0.75	0.75
GL	14	Gaura lindheimeri 'var'	Whirling Butterflies	low	Full Sun	1.5	1.75	1.25